


$P_{p1}, P_{p2}, P_{p3}, P_{p4}, P_{p5}$

SKALA 1:50

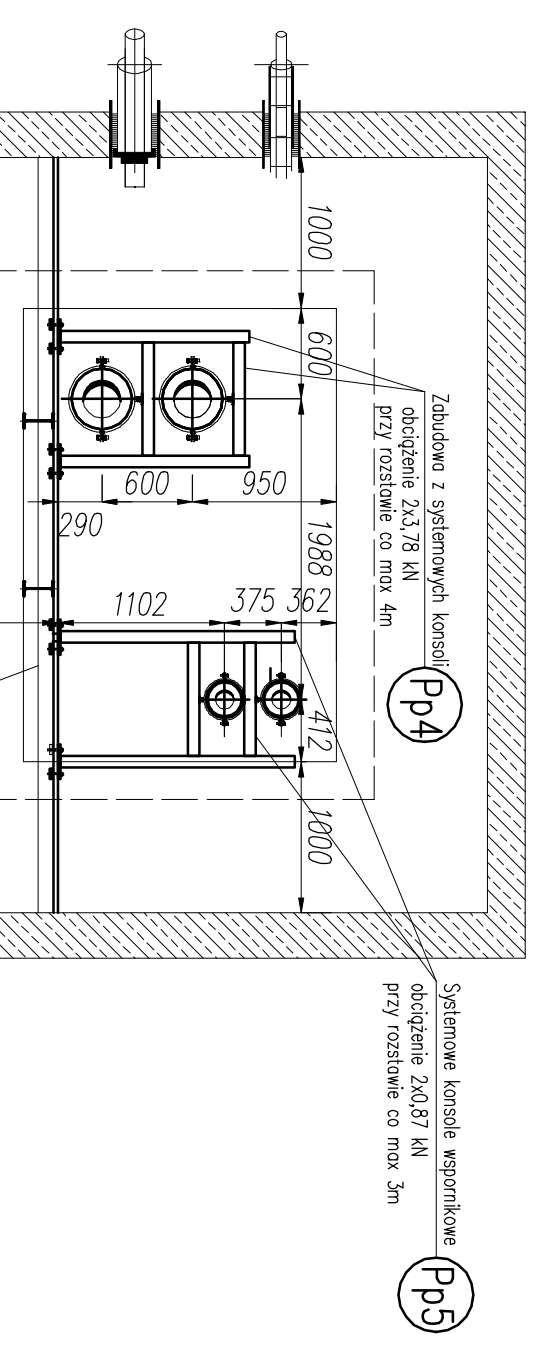


KRYTARZ POMIĘDZY



KOLANO K1
PRZEKRÓJ "C-C"

1300
1820

Długość Pp3 co max 3,0m

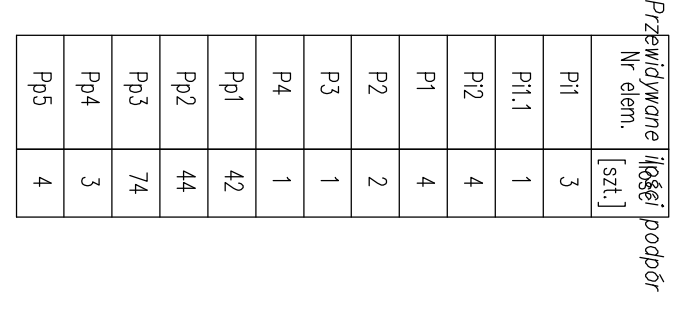

Przebieżowane liście podór	
Wz. elem.	Iszt.
Pt1	3
Pt1.1	1
Pt2	4
P1	4
P2	2
P3	1
P4	1
Pp1	42
Pp2	44
Pp3	74
Pp4	3
Pp5	4

[illegible]